




22 AREA DRAIN
N.T.S.

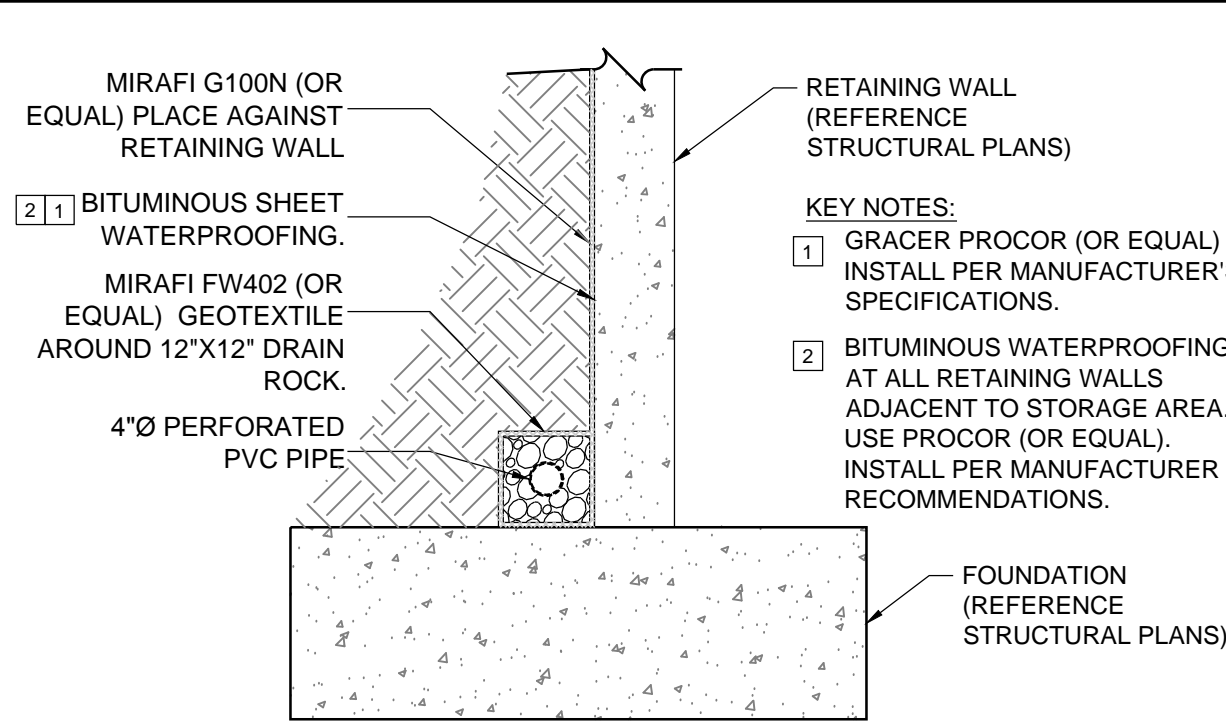


FOUNDATION DRAIN
N.T.S.

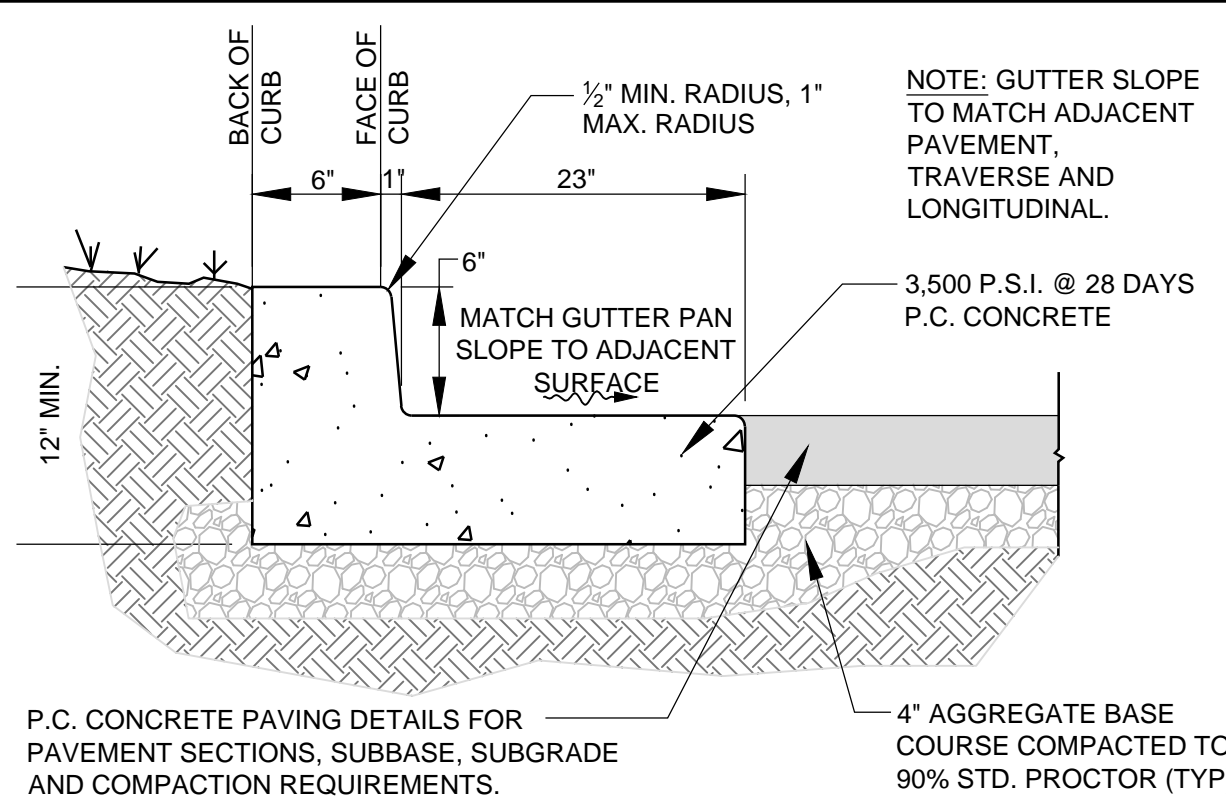


11 CONCRETE CURB AND GUTTER
N.T.S.

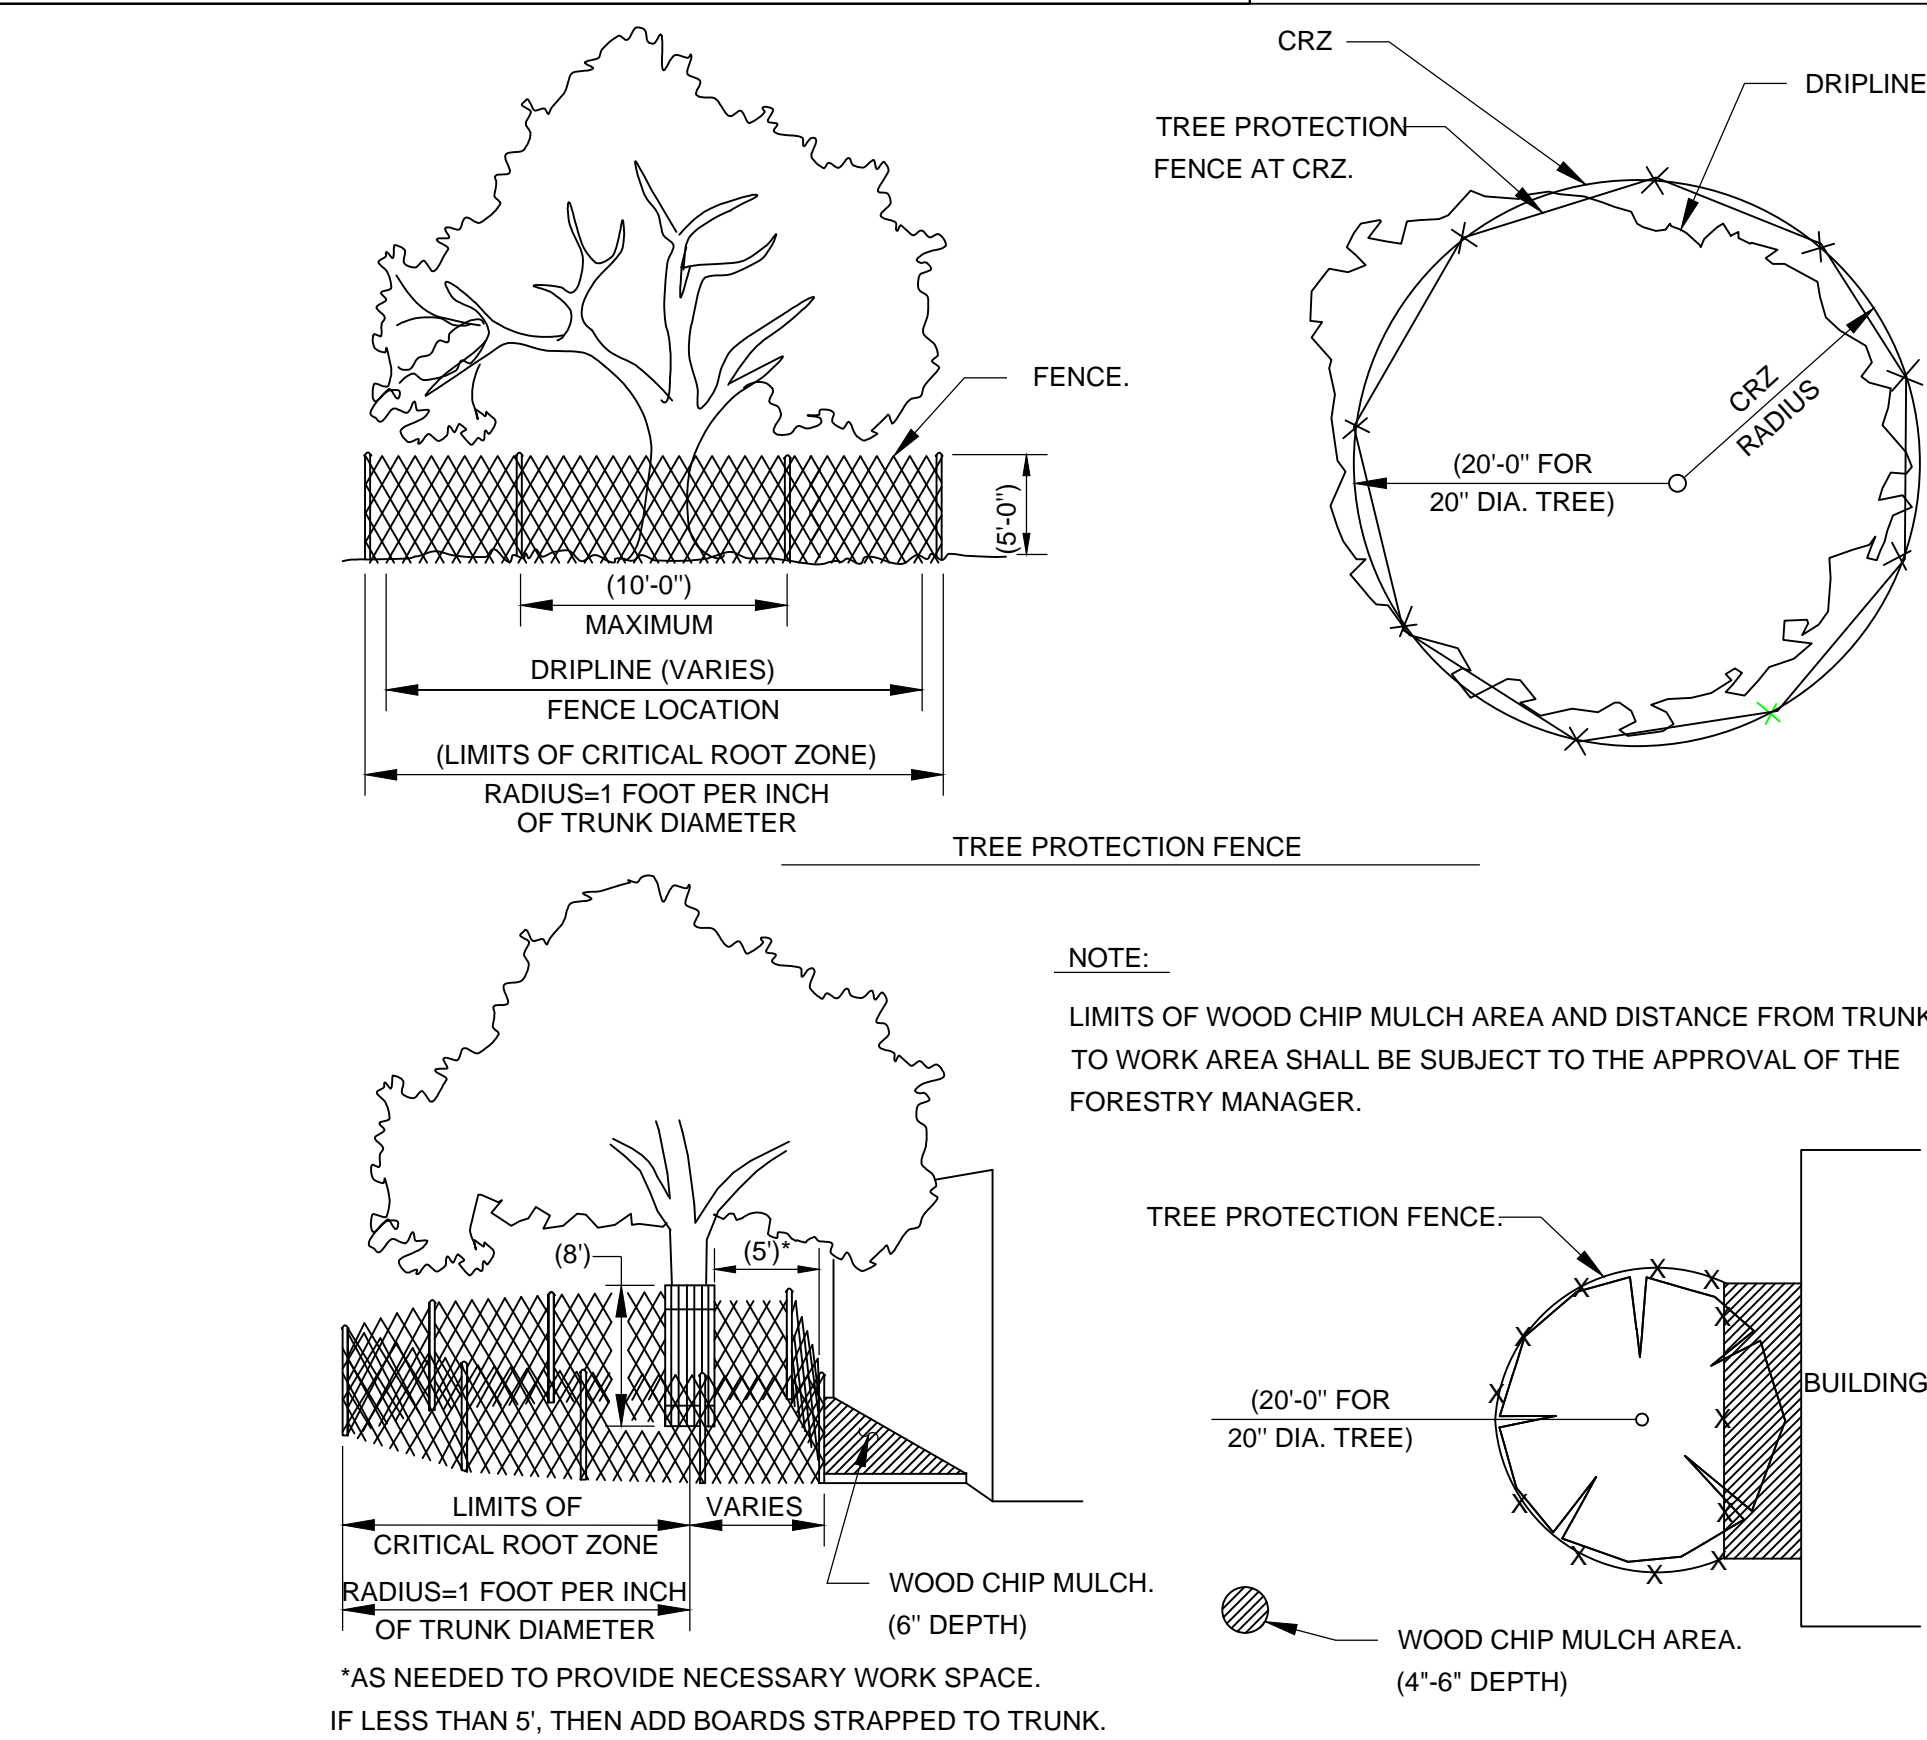





18 TREE PROTECTION FENCE
N.T.S.

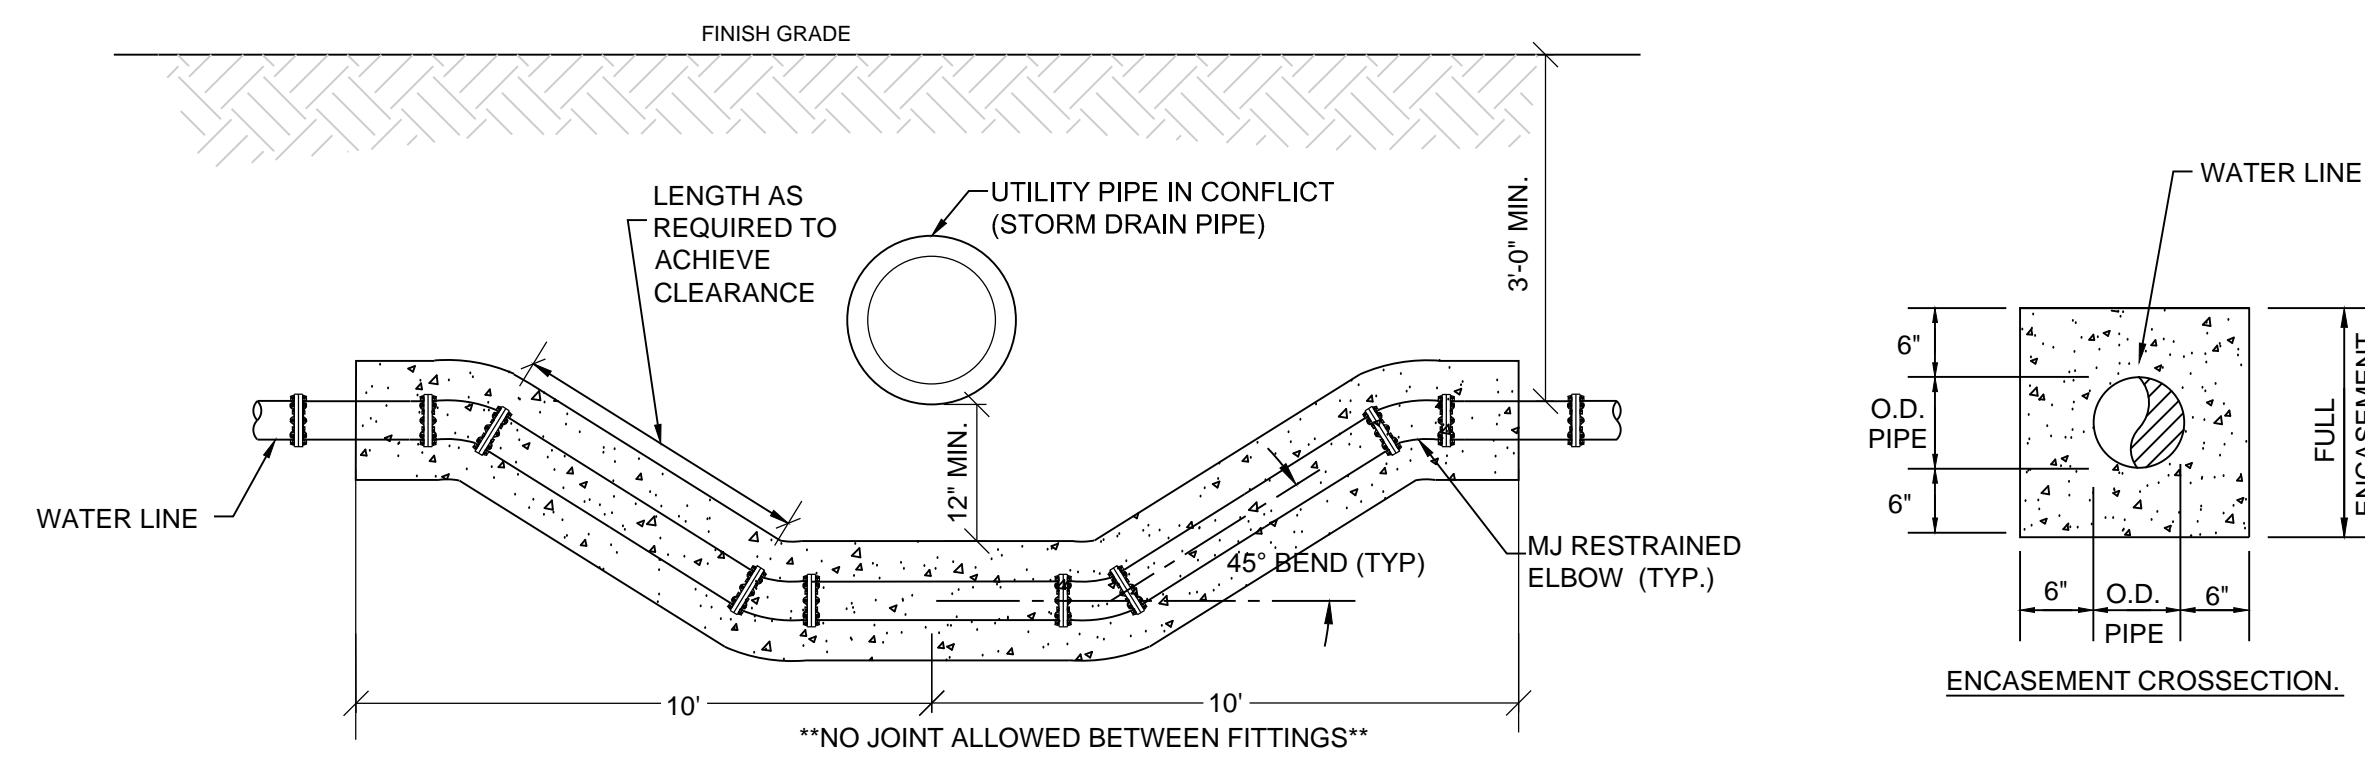


19 WATER LINE CONCRETE ENCASEMENT
N.T.S.

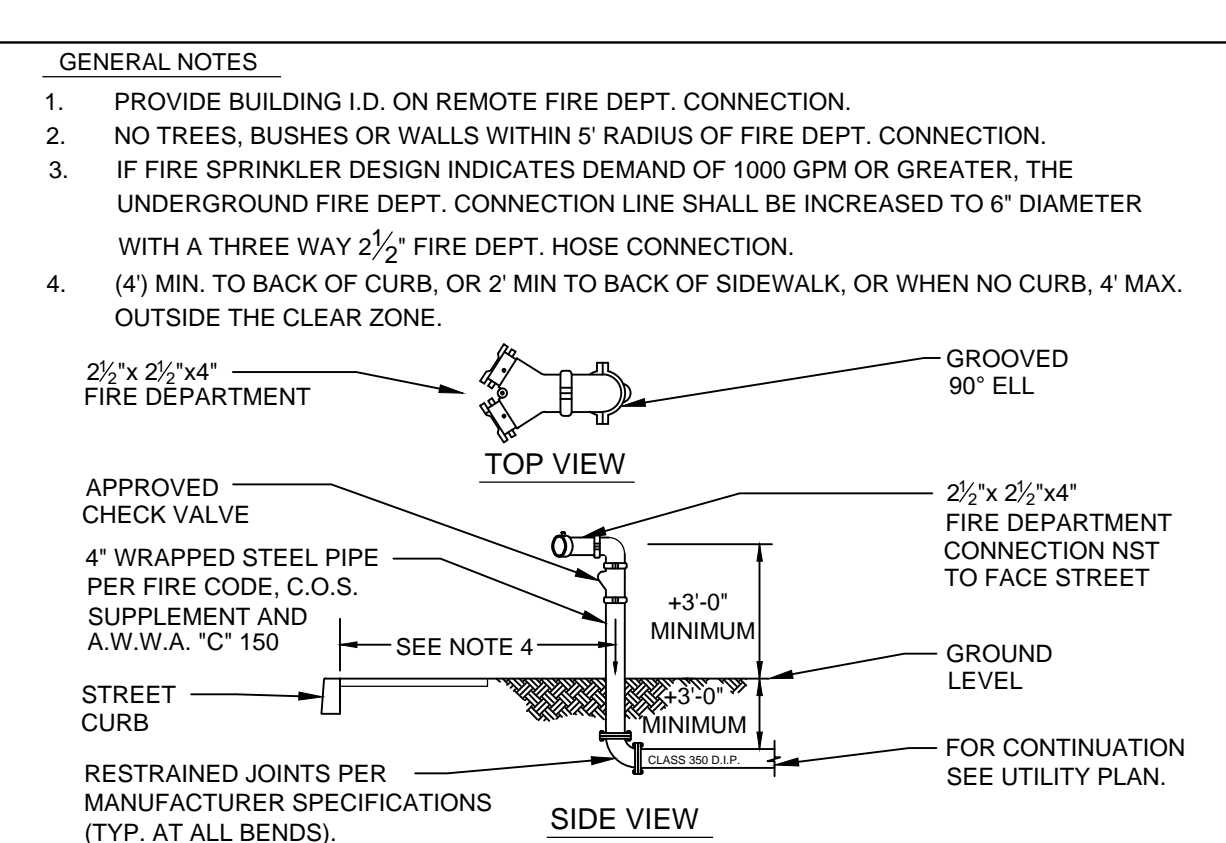

15 FIRE DEPARTMENT CONNECTION
N.T.S.

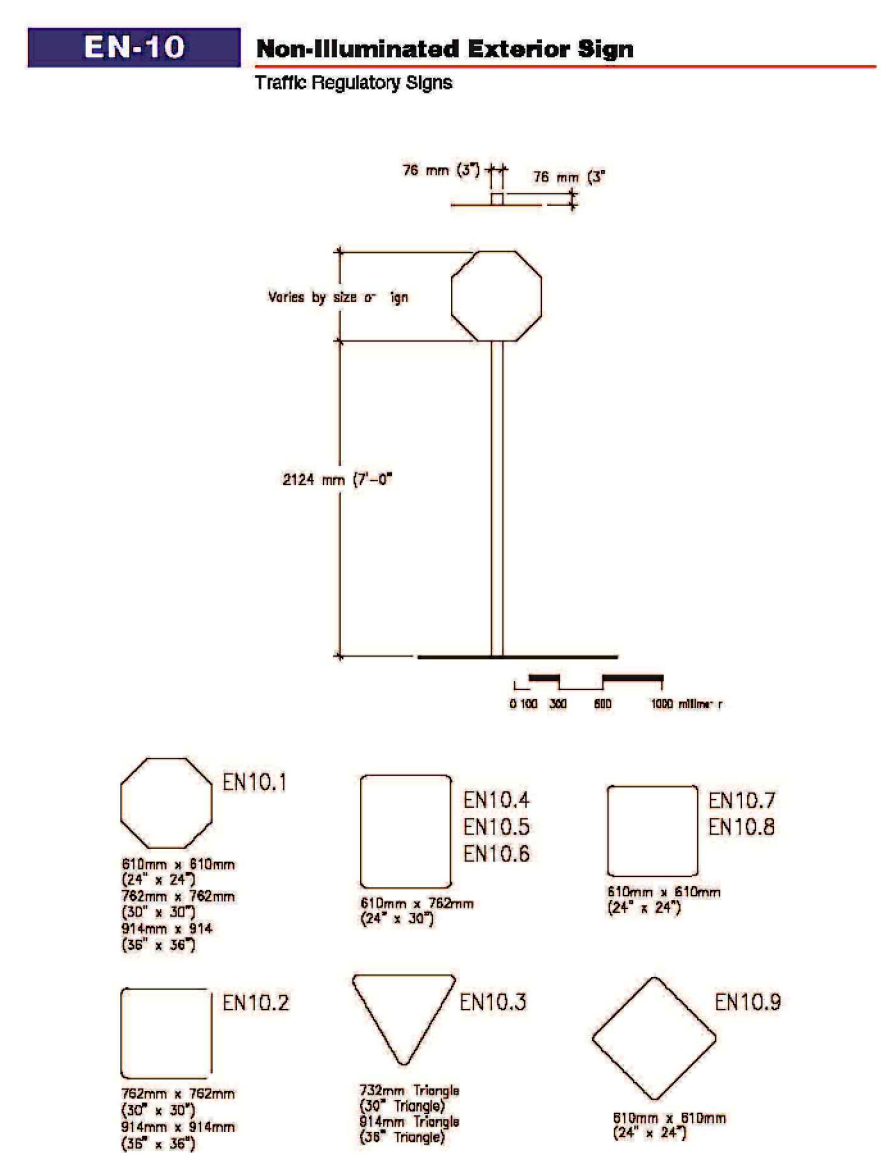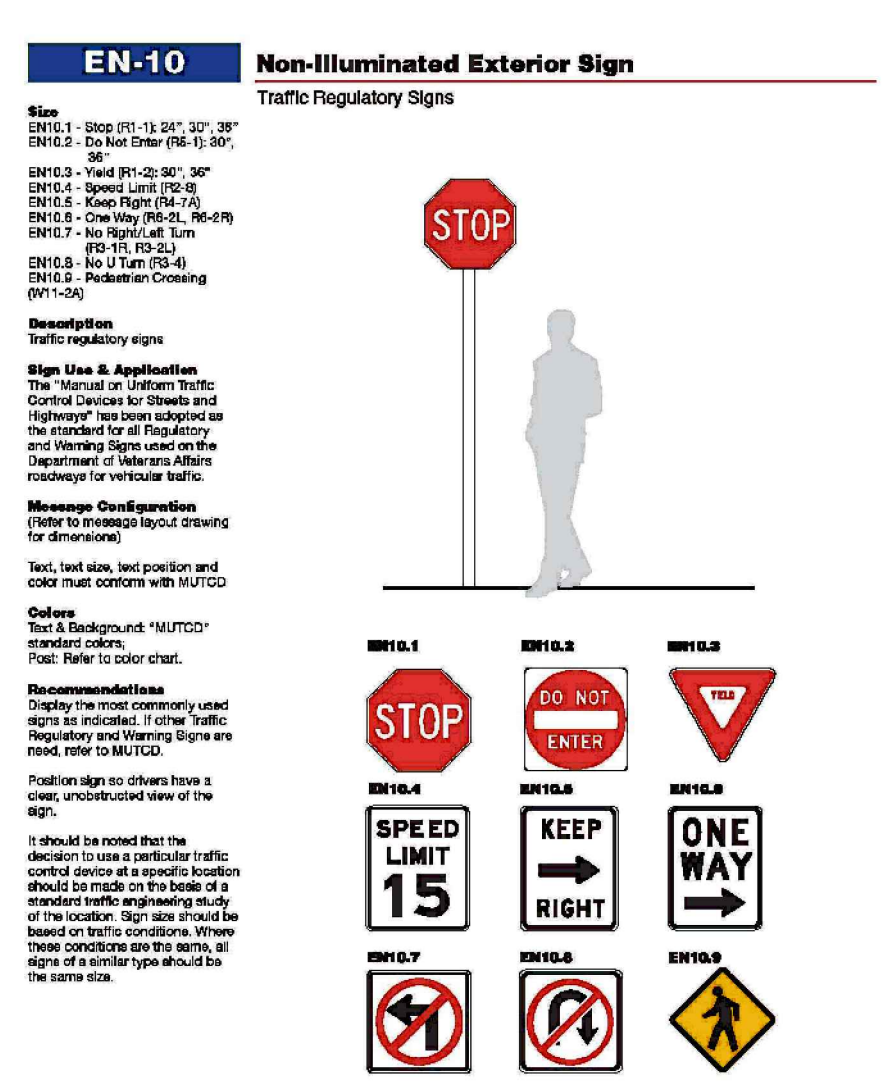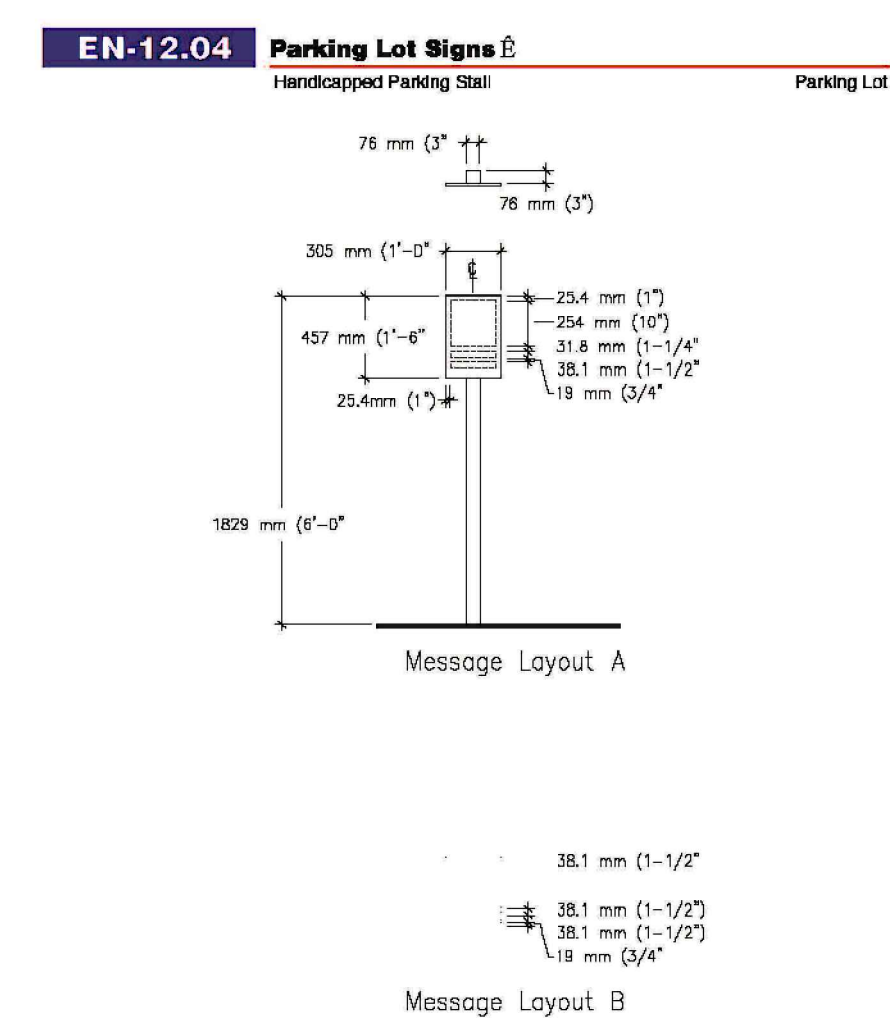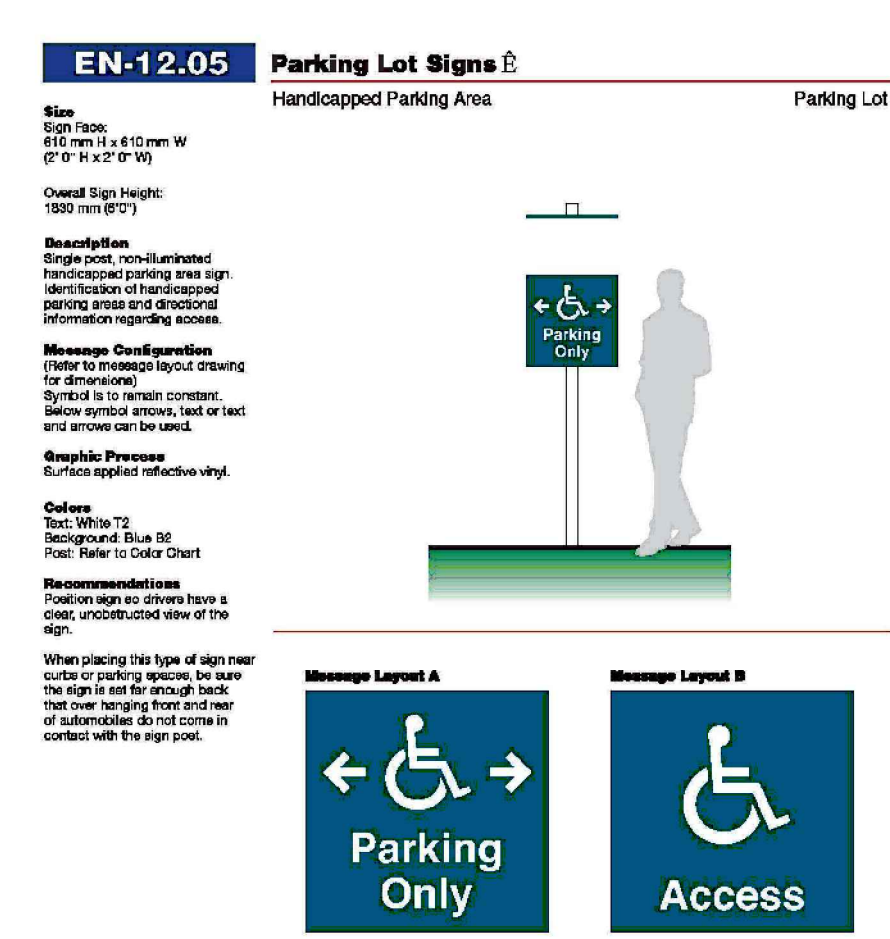


8 VA ACCESSIBLE PARKING AND TRAFFIC SIGNS
N.T.S.

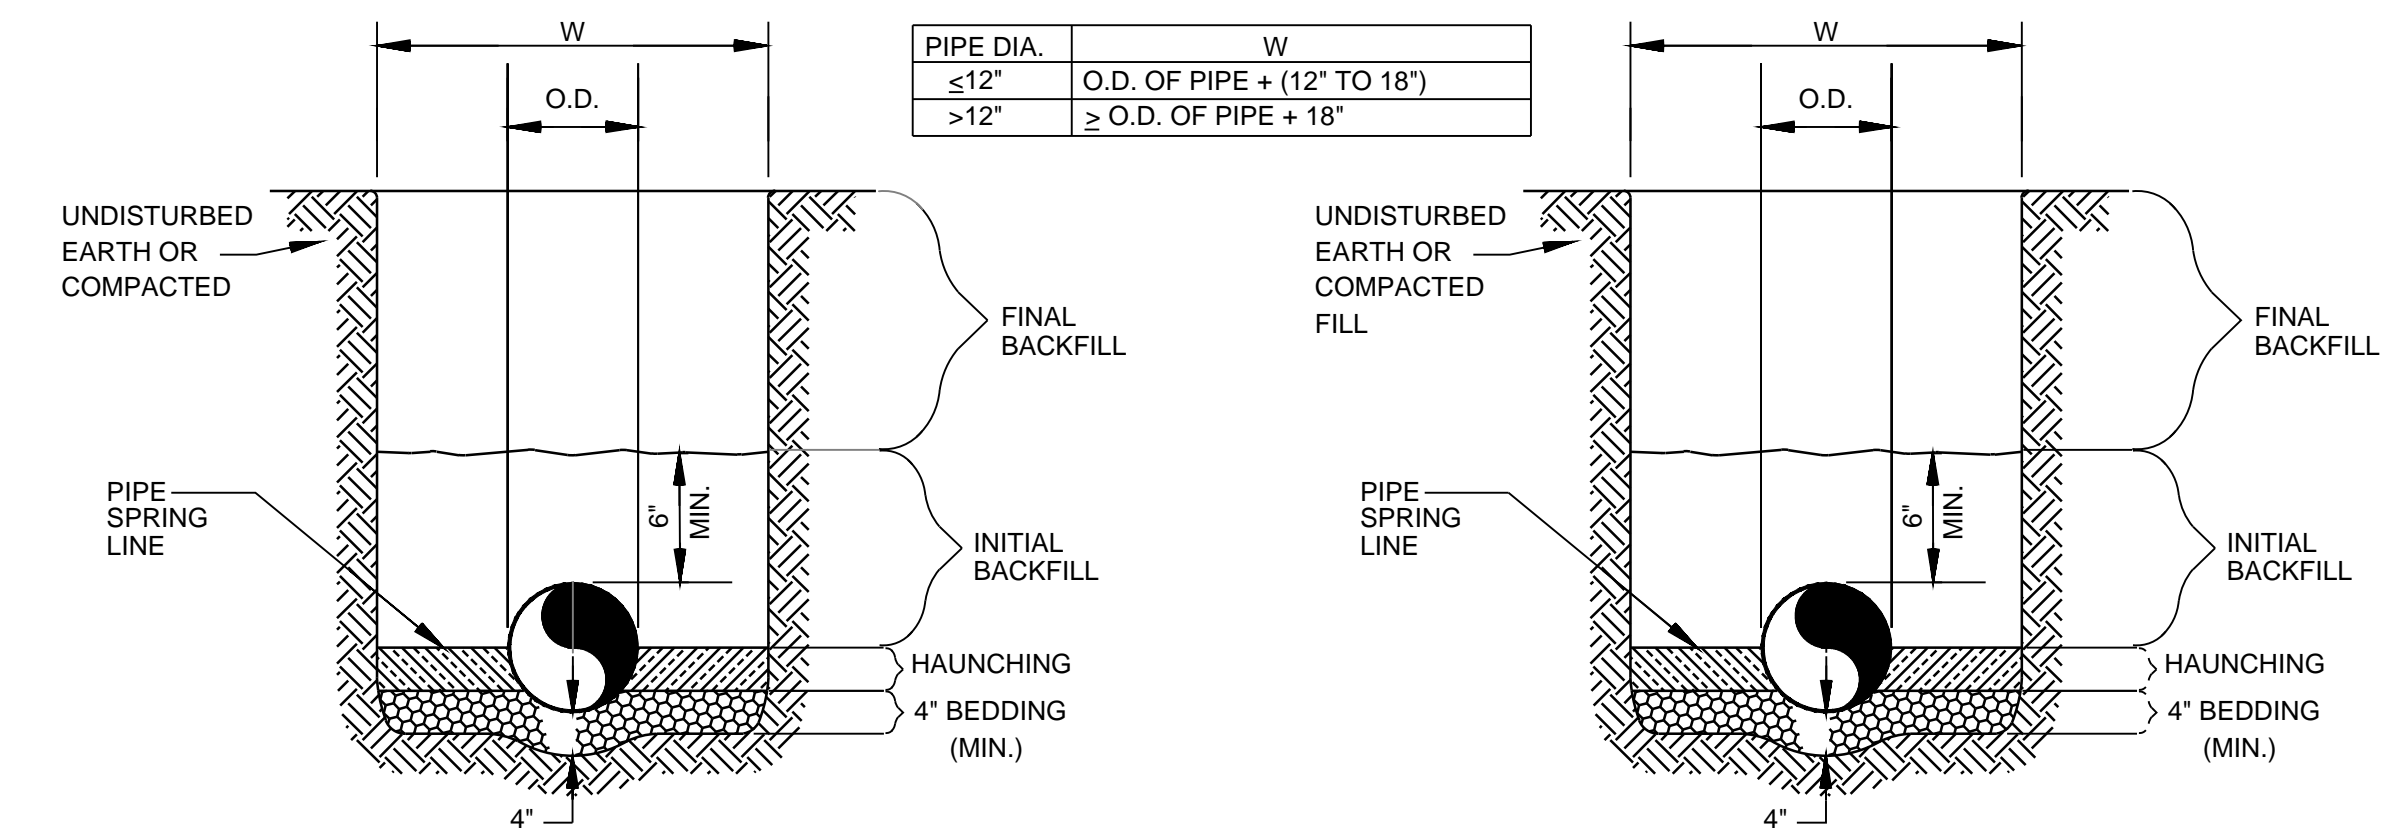

WATER LINE
N.T.S.

STORM AND SANITARY SEWER
N.T.S.

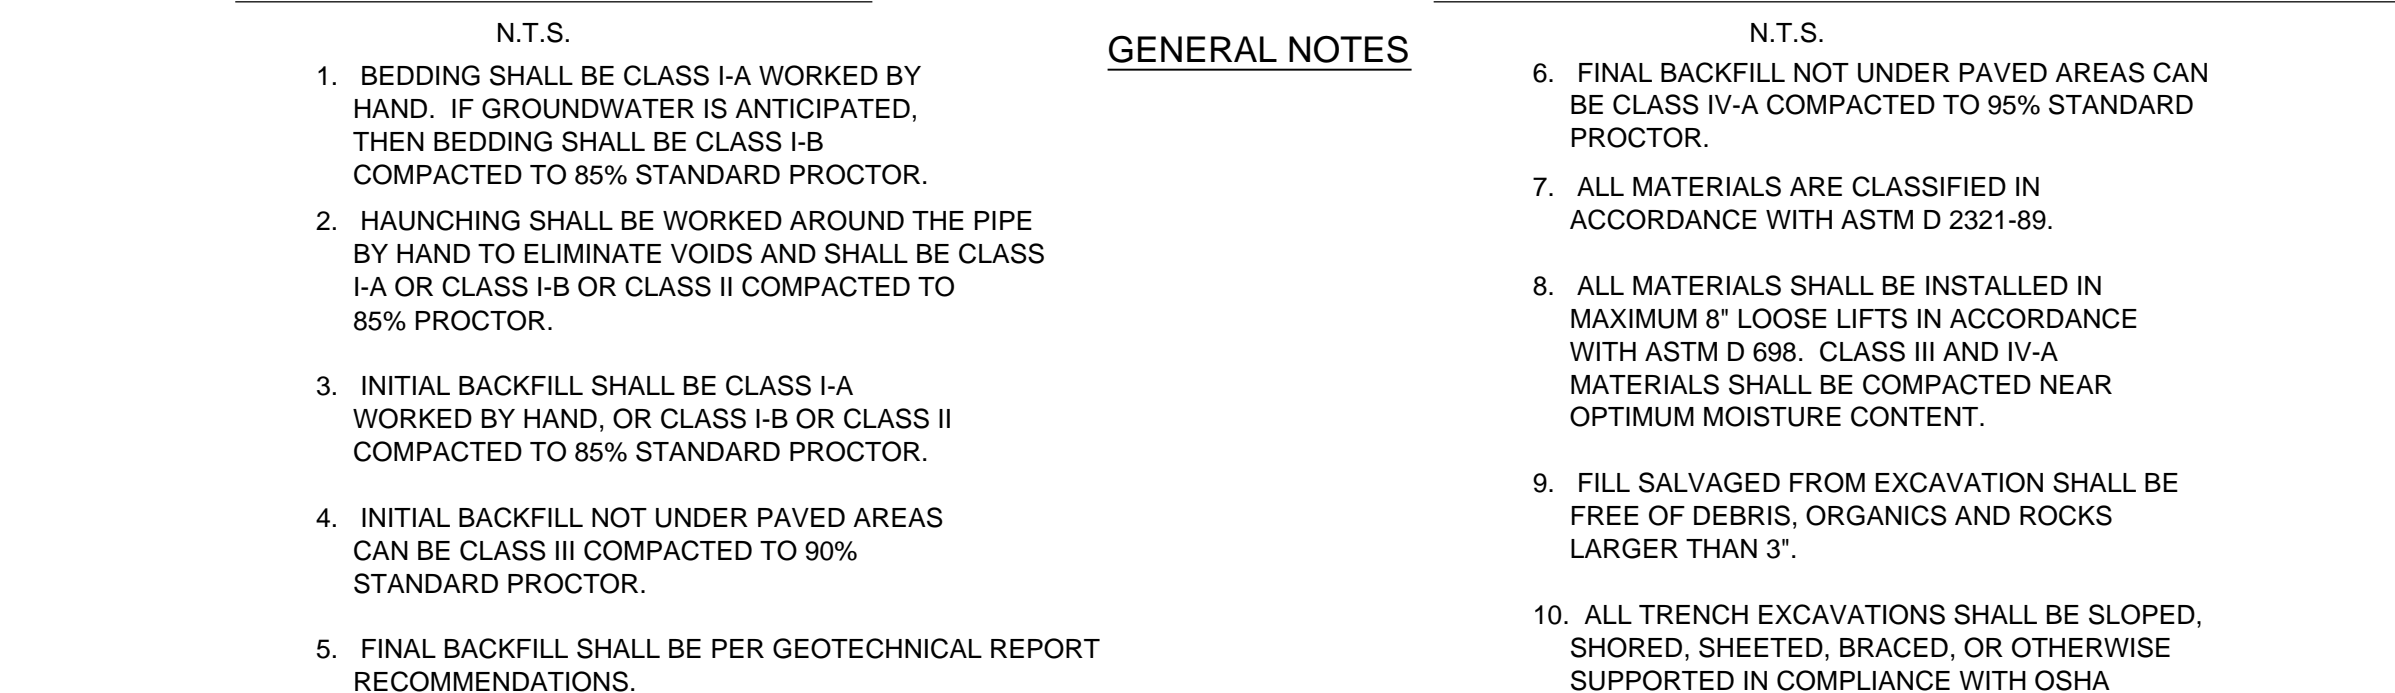

10 PIPE BEDDING
N.T.S.

CONSTRUCTION DOCUMENTS - FINAL SUBMISSION

CONSULTANTS:		ARCHITECT/ENGINEERS:		Drawing Title Details		Project Title VA Northern California Health Care System Parking Structure		Project Number 612-CSI-102		Office of Construction and Facilities Management	
				Approved Project Director		Location 10535 Hospital Way, Mather CA 95655		Building Number ----		Department of Veterans Affairs	
						Date 06/15/2011		Drawing Number C 1100		Dwg. 22 of 122	
						Checked ECF		Drawn AF			